


**PRIVATE &
CONFIDENTIAL**

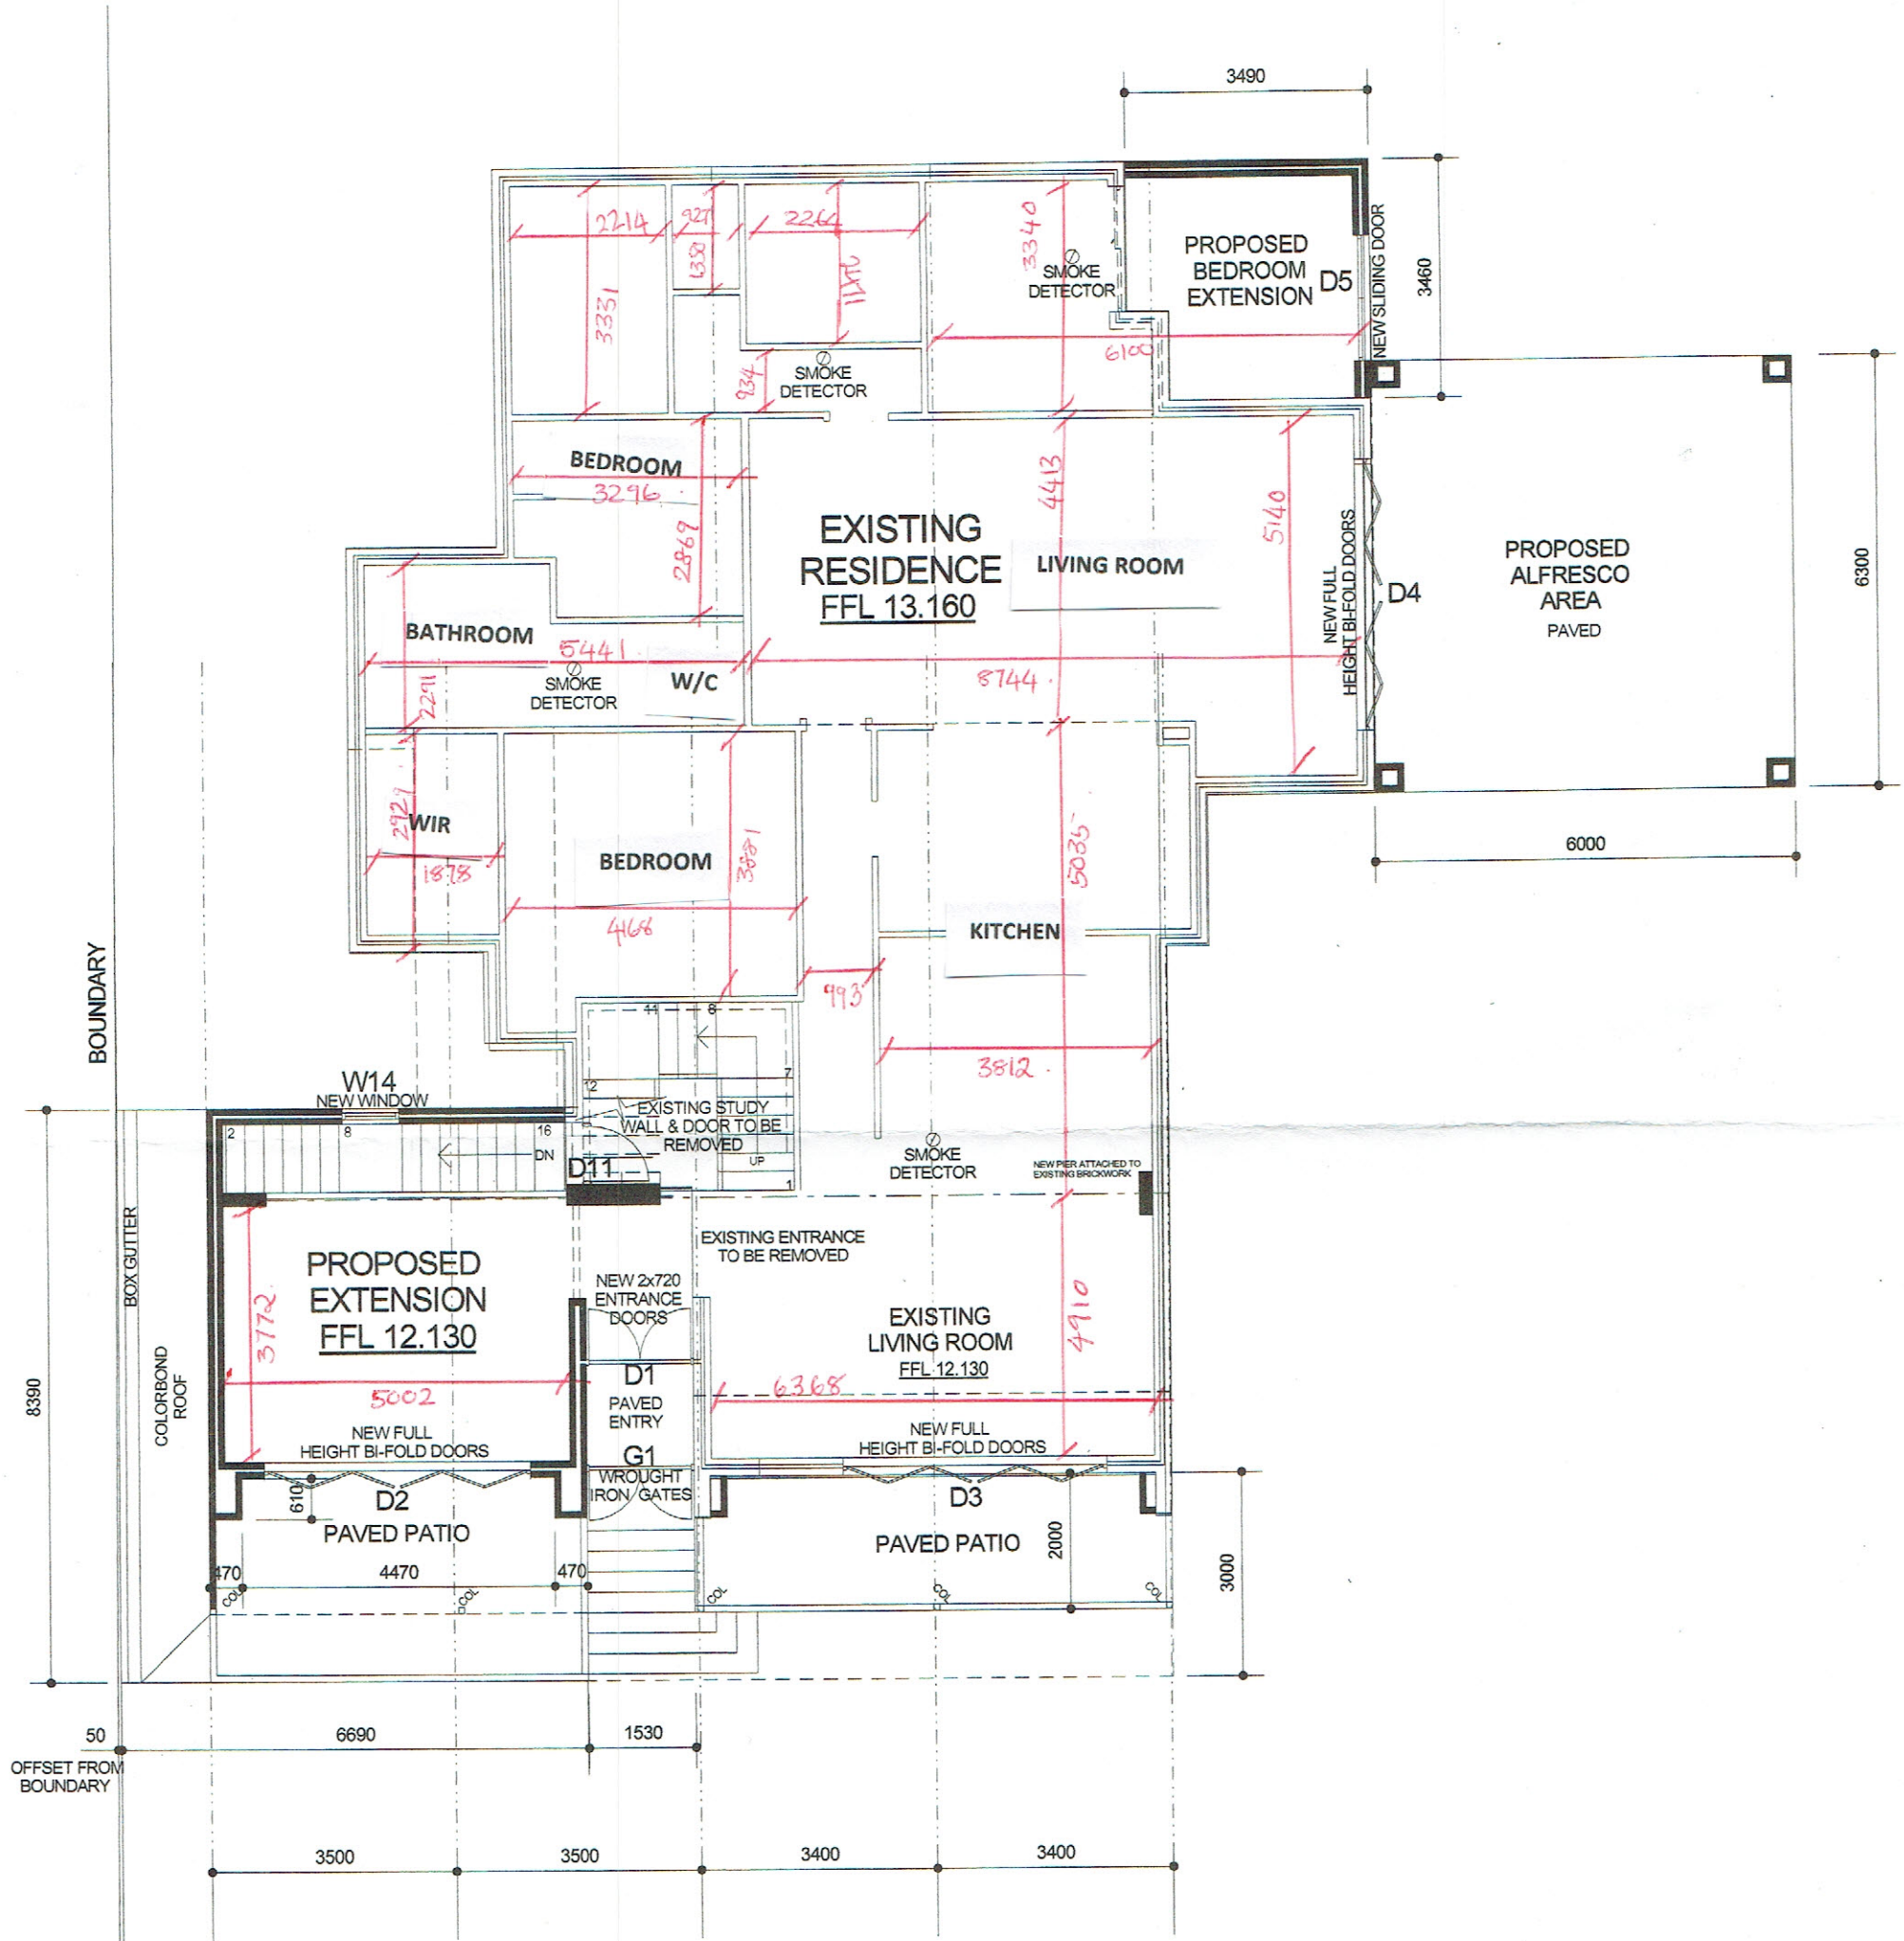


GROUND FLOOR PLAN
SCALE 1:100

EDWARDS ADDITIONS - BIBRA LAKE
LOT 129 (H No 8) MARTIN PLACE BIBRA LAKE

drawing number
2148 - A6 / B
REV B - WINDOW NUMBERS ADDED

PRIVATE &
CONFIDENTIAL

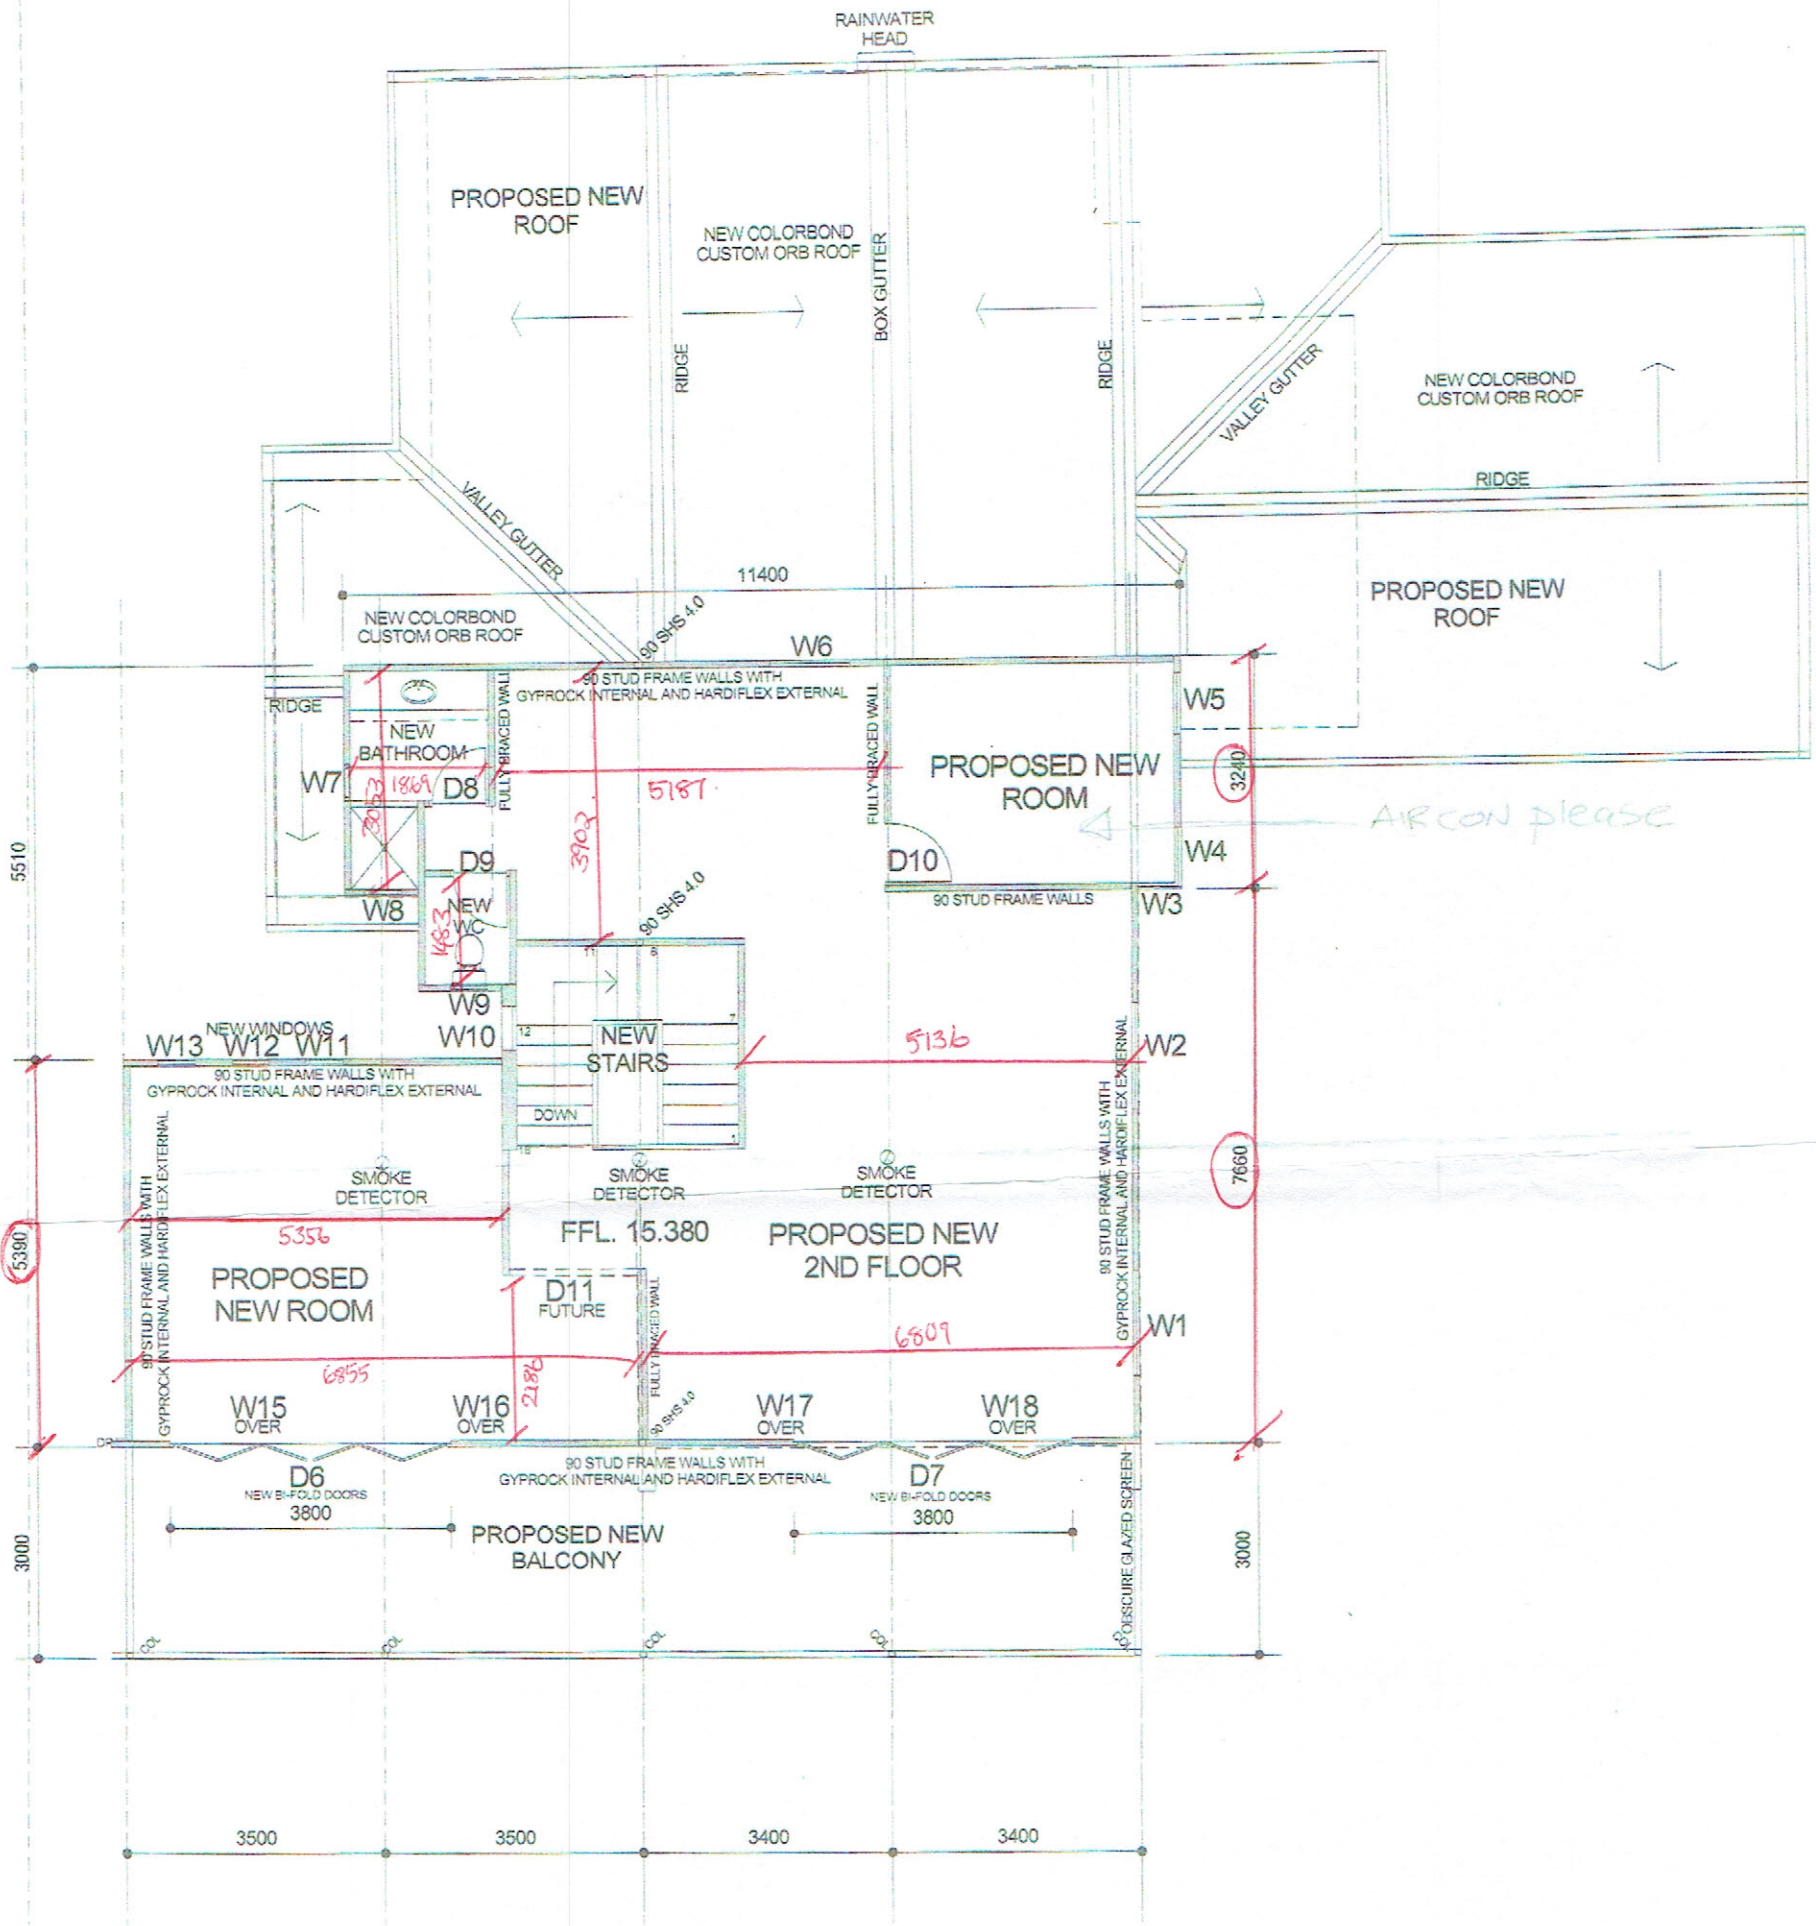

FIRST FLOOR PLAN

EDWARDS ADDITIONS - BIBRA LAKE
LOT 129 (H No 8) MARTIN PLACE BIBRA LAKE

drawing number
2148 - A4 / B
REV B - WINDOW NUMBERS ADDED