


This plan is to be read in conjunction with Dale Alcock Standard Specification, Addenda & Engineers

Wind Zone - TBC

Coastal Zone - TBC

pre-lay required for kitchen island bench for plumbing & power.

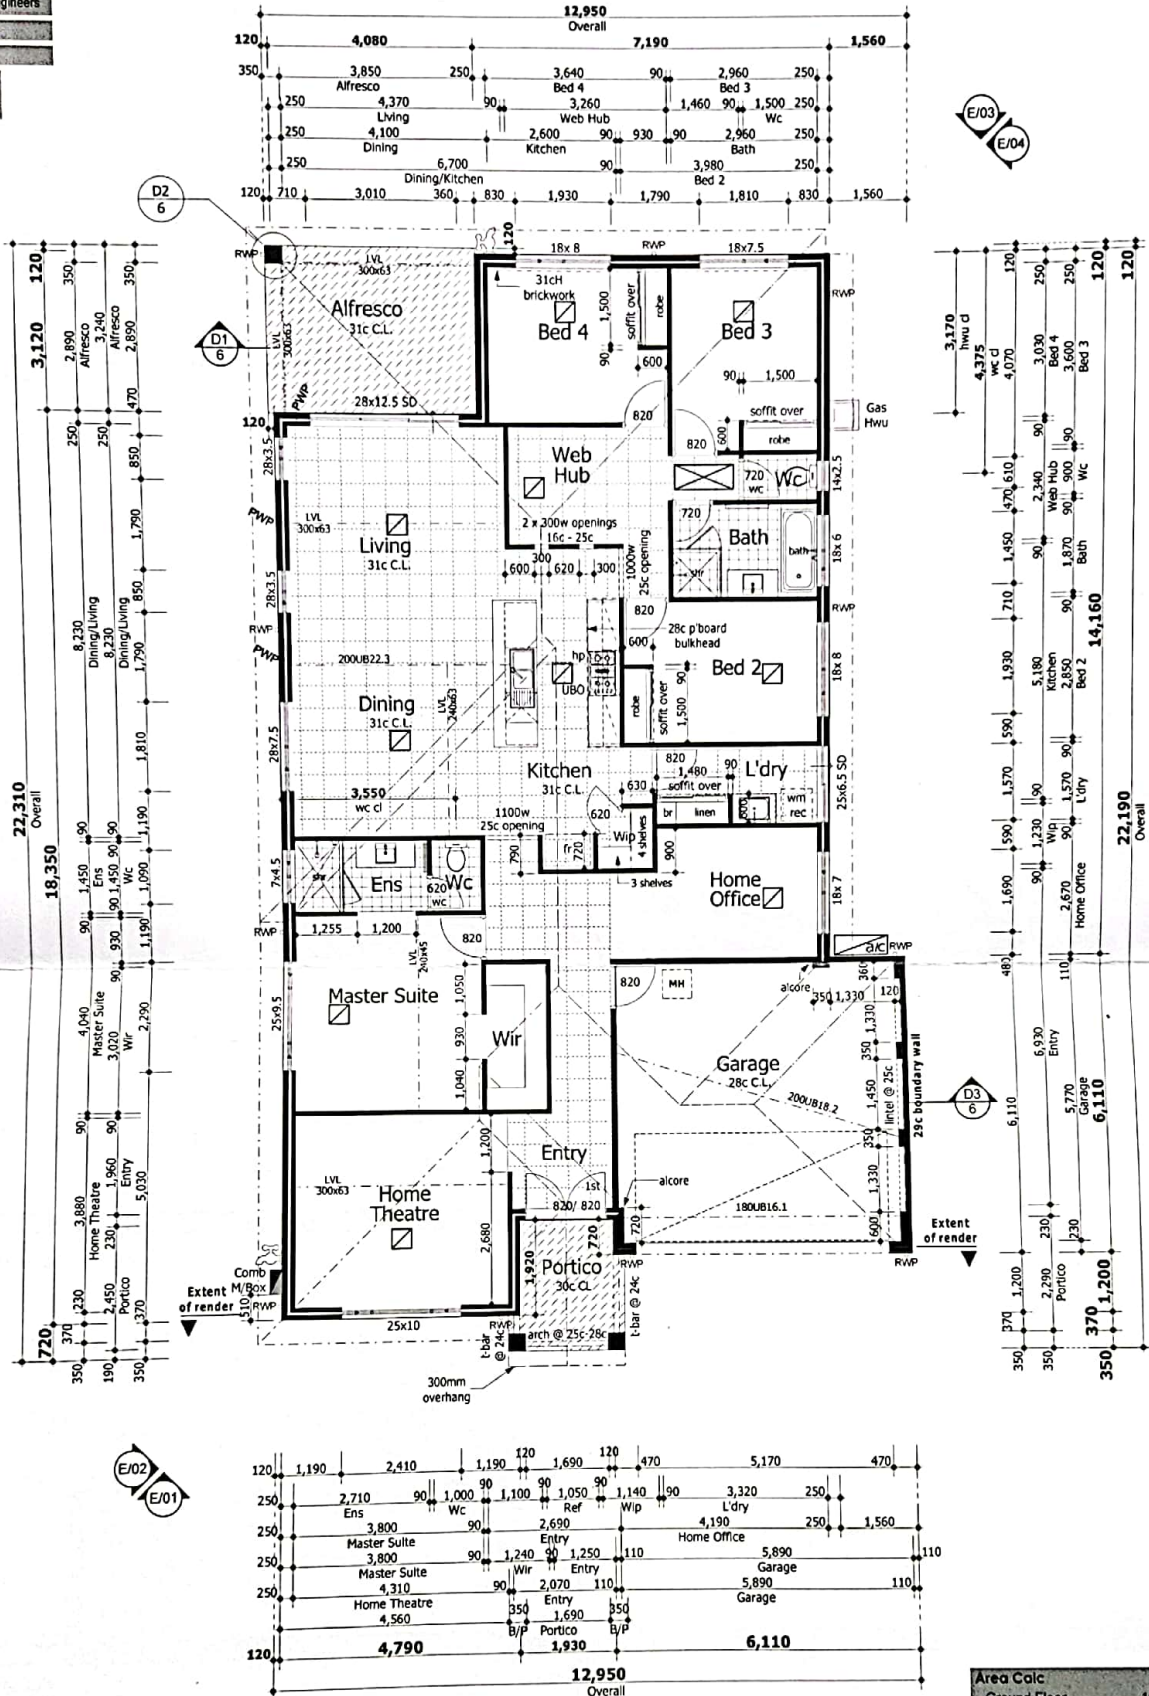

Area Calc		
Ground Floor	193.35	( 65.480m)
Garage	35.06	
Alfresco	13.61	
Portico	5.70	
<b>Total</b>	<b>247.72</b>	<b>m<sup>2</sup></b>

# FINAL PLANS

Ground Floor Plan

1:100

map ref : xxx

**SIGNATURES:**

CLIENT: \_\_\_\_\_

CLIENT: \_\_\_\_\_

BUILDER: \_\_\_\_\_

**NO FURTHER STRUCTURAL CHANGES**

**AMENDMENTS:**

Contract	24/07/13	CSP
Eng Cert	xxxx/xx	xxx
Prestart	04/09/13	PR

**CLIENT:**  
Mr P & Mrs E Smith

**ADDRESS:**  
Lot 400 Rossiter Ave,  
Piara Waters

**SHEET:**  
1 of 7

**JOB NUMBER:**  
26933

