

THIS IS ONE OF THE DRAWINGS REFERRED TO IN THE CONTRACT.

VARIATIONS:
REV. DESCRIPTION:
DATE: 13.09.13


DATE: 24.09.13

CHARITY HOME
GROUND FLOOR PLAN

INTERNAL DOWNPIPES TO PORCH & GARAGE

SITE CLASSIFICATION : A
FOOTING DETAIL : D10
WIND CATEGORY : N2
COASTAL CONDITIONS : NO

3 4

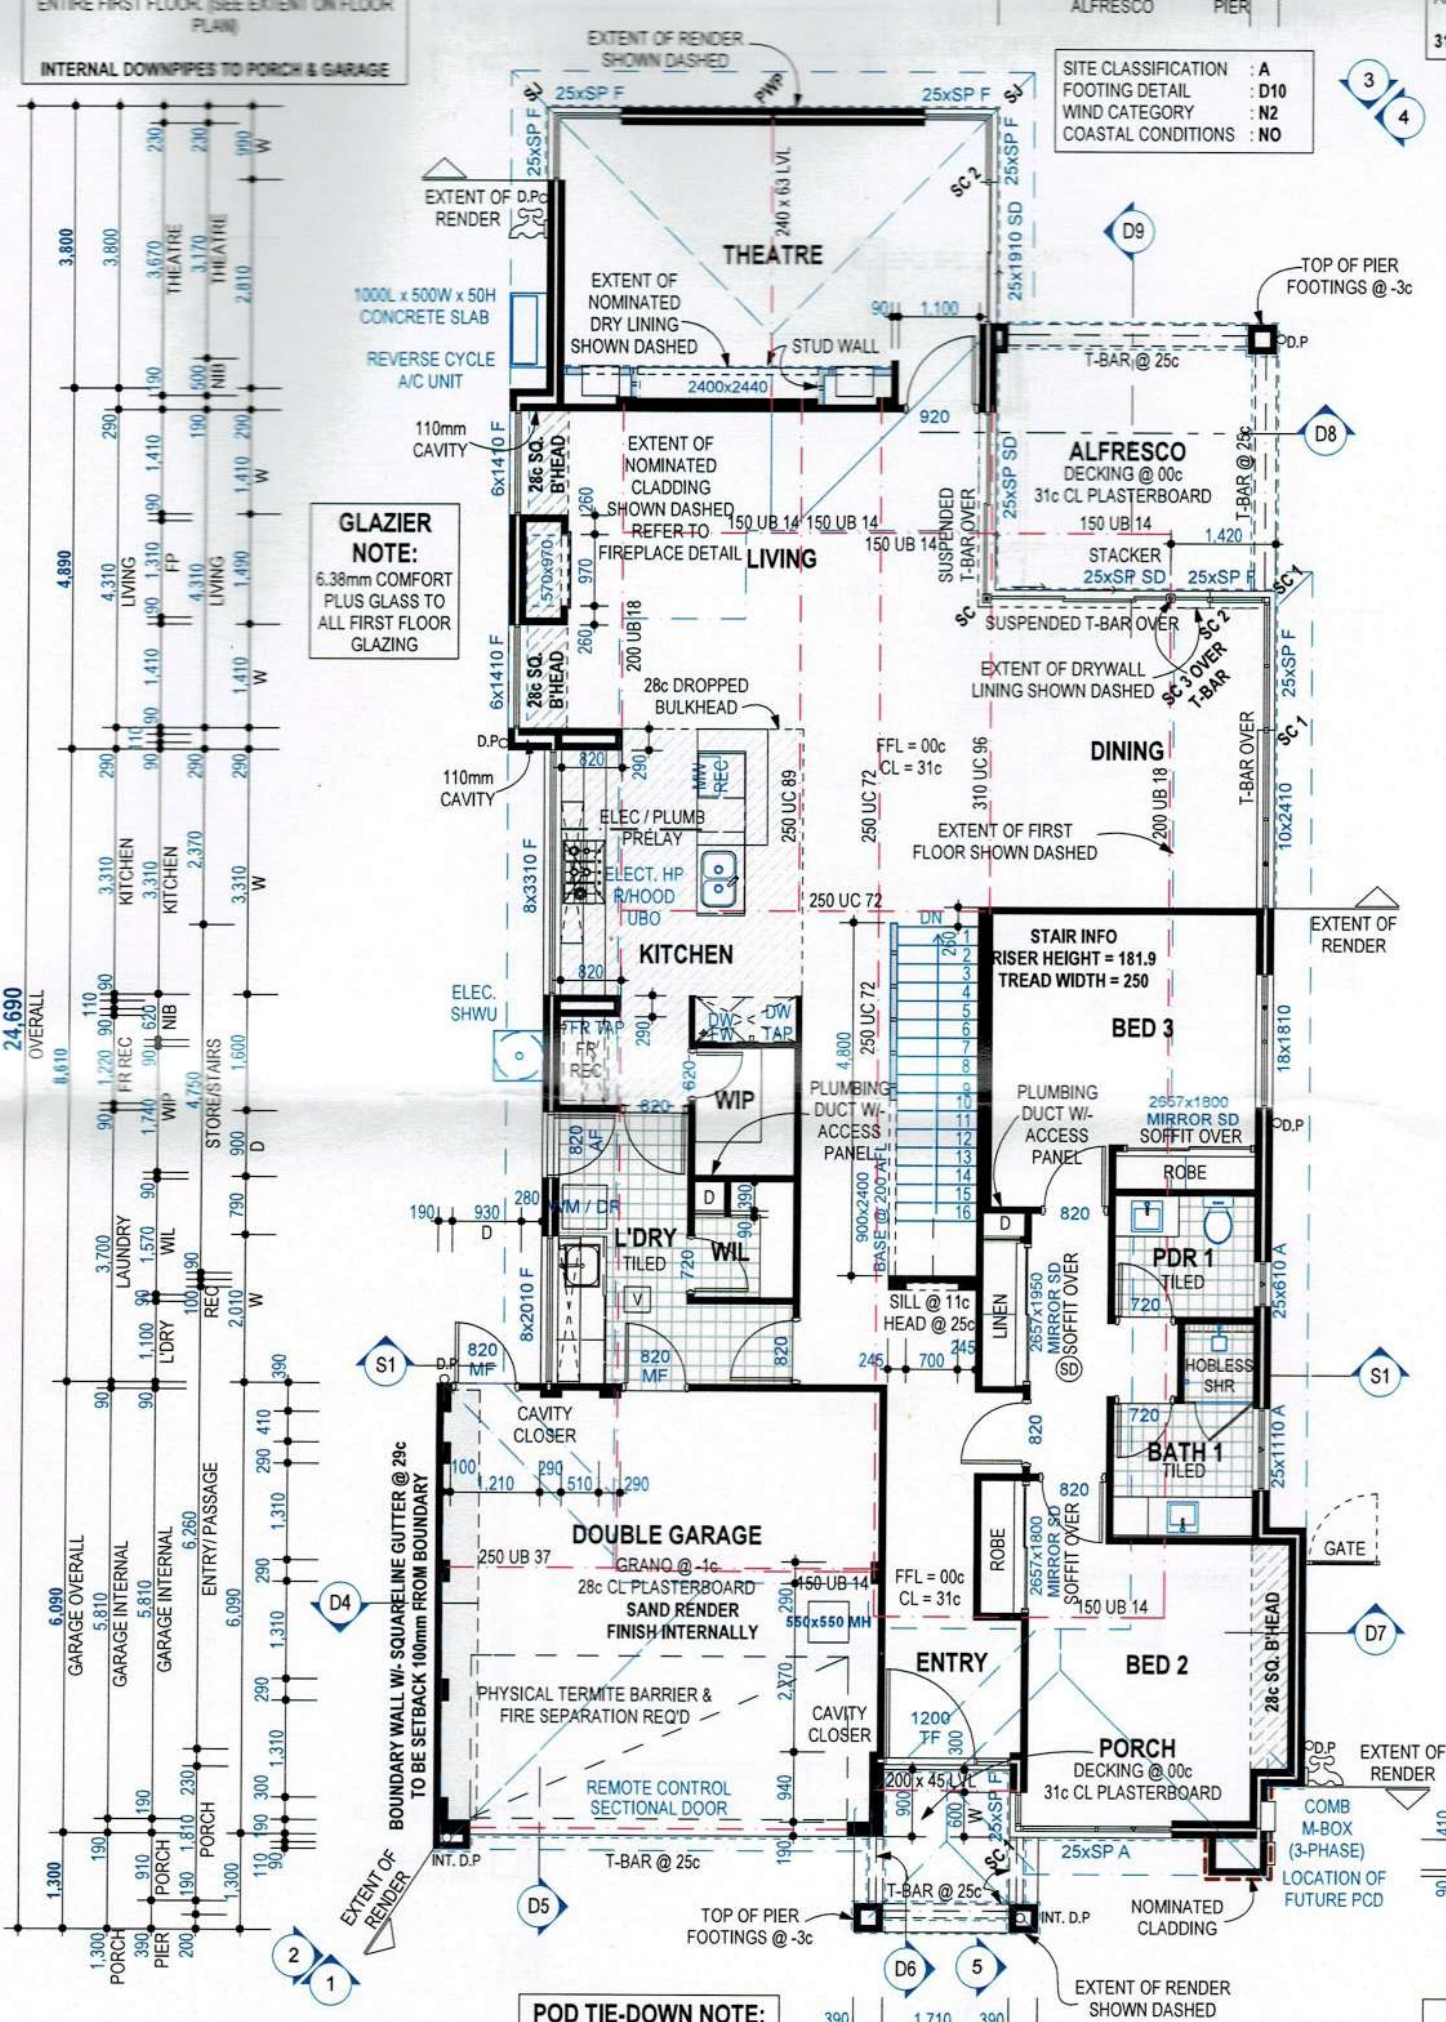

GLAZIER NOTE:
6.38mm COMFORT PLUS GLASS TO ALL FIRST FLOOR GLAZING

POD TIE-DOWN NOTE:
UPPER FLOOR TO BE TIED DOWN TO GROUND FLOOR AS PER ENGINEERS SPECIFICATIONS.

PLUMBER NOTES:
INTERNAL DOWNPIPES TO PORTICO & GARAGE PIERS
COLD WATER TAP FOR FRIDGE & DISHWASHER RESSES' FLOOR WASTE FOR DISHWASHER

CHARITY HOME
GROUND FLOOR PLAN

